
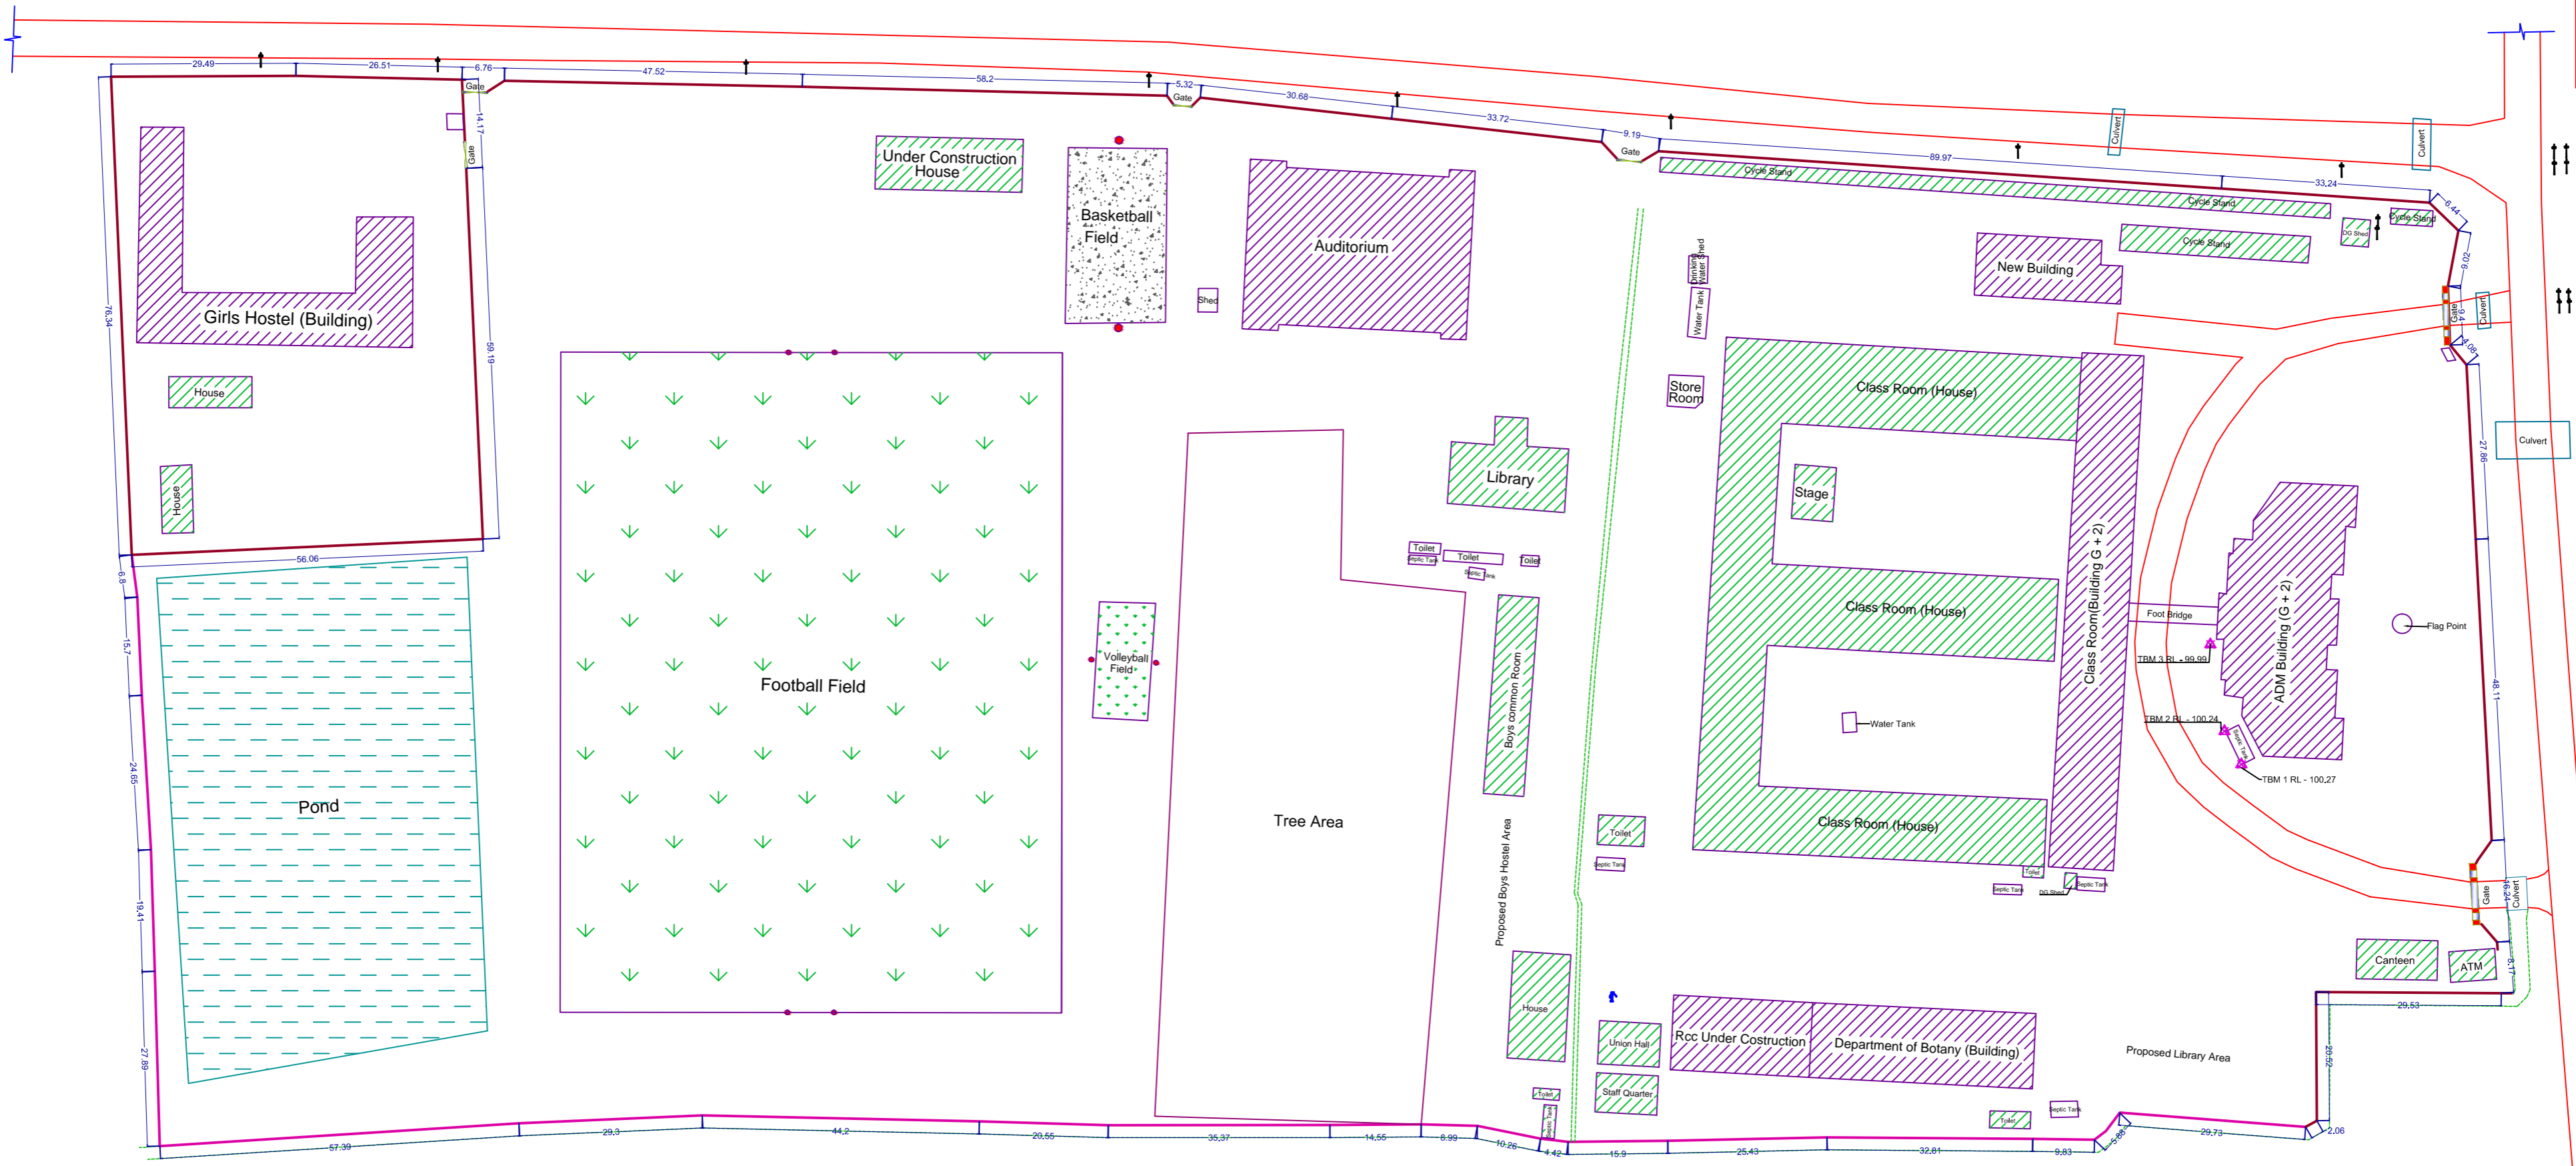


TOTAL PLOT AREA
 = 59206.96 SQ.M.
 = 637066.89 SQ.FT.
 = 44 BIGHA 1 KATHA. 4.07 LESSA.

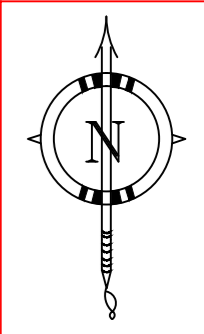

TITLE : TOPOGRAPHICAL SURVEY OF LAND AT UDALGURI COLLEGE, UDALGURI, ASSAM.			
SCALE	DATE	DRG. NO.	DRG. BY
NTS	25-02-2022	AS/UDAL - 01	

LEGEND:	
1) BOUNDARY WALL	5) BENCH MARK
2) BOUNDARY LINE	6) ROAD
3) DRAIN LINE	7) POND
4) TUBWELL	8) ELECTRIC POST

NOTES:
 1. ALL DIMENSIONS ARE IN METER.
 2. MAGNETIC NORTH IS TAKEN AS GRID NORTH.